


EXHIBIT I

Project Landscape Architect:




PLANNING / DESIGN / LANDSCAPE
ARCHITECTURE, D.P.C.

18 DIVISION STREET
STUDIO 304
SARATOGA SPRINGS
NEW YORK 12866

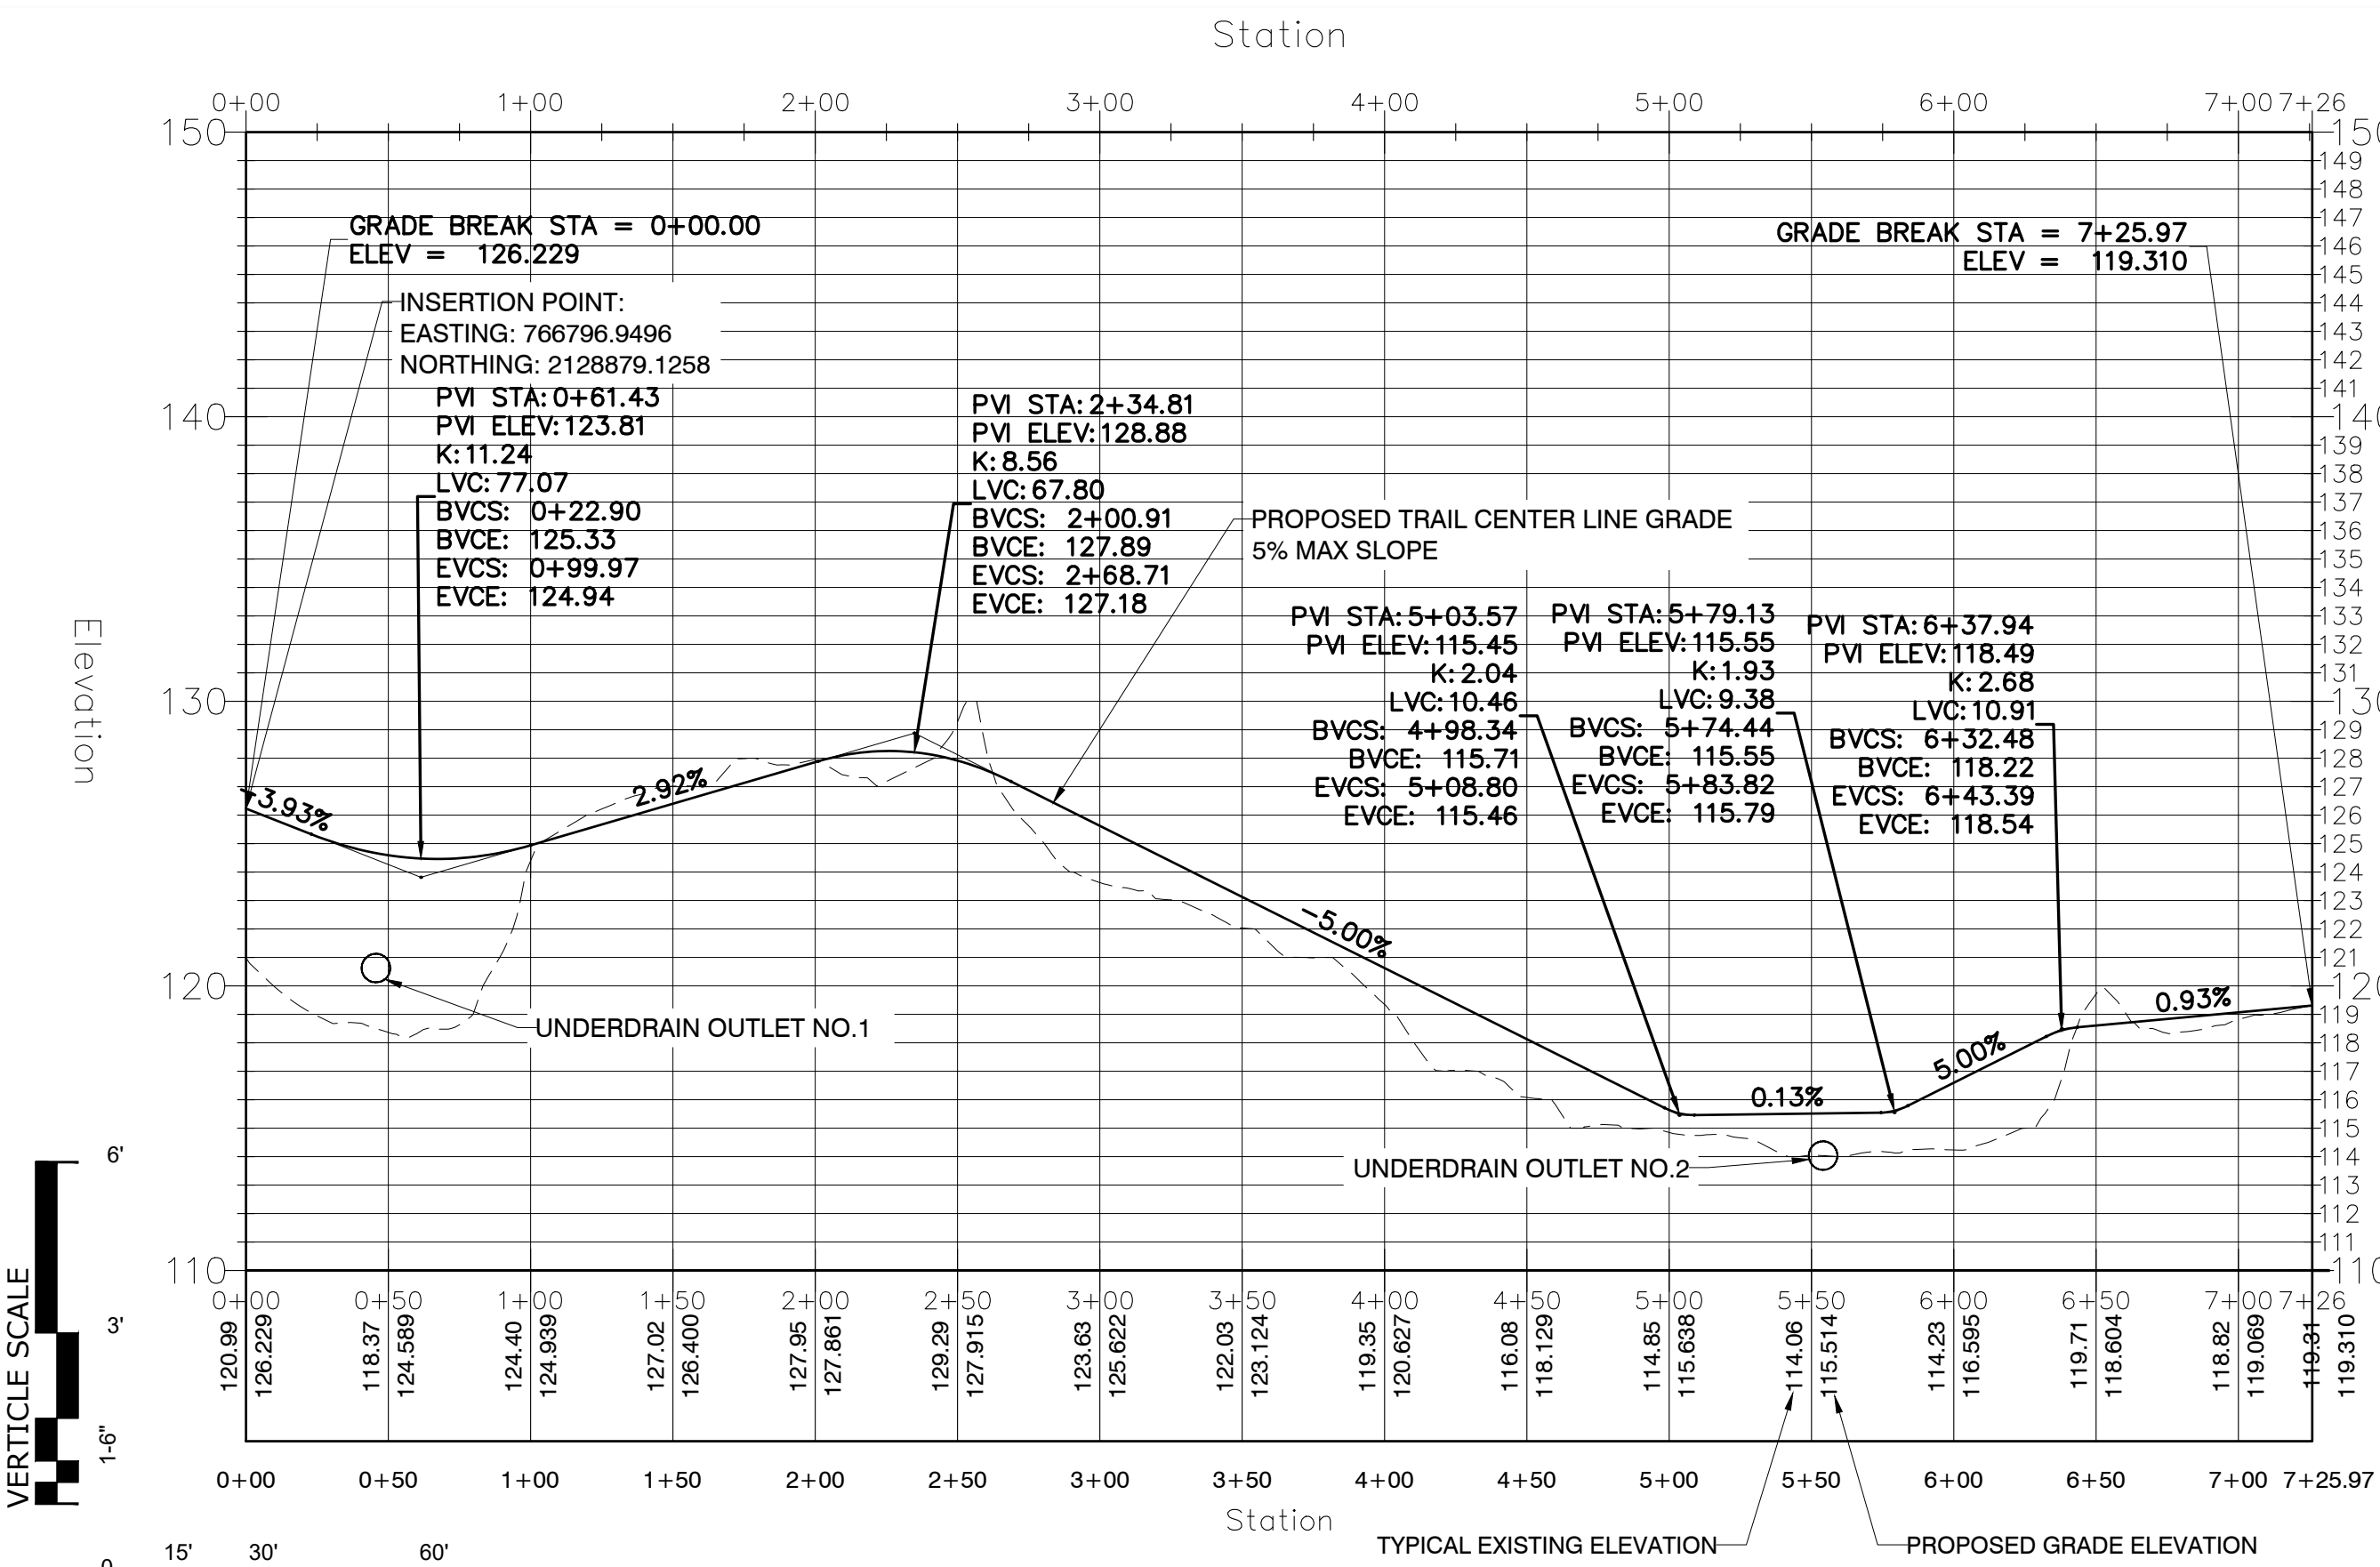


2 TRAIL CENTER LINE PROFILE - STA 0+00 TO 7+25.97
SCALE:

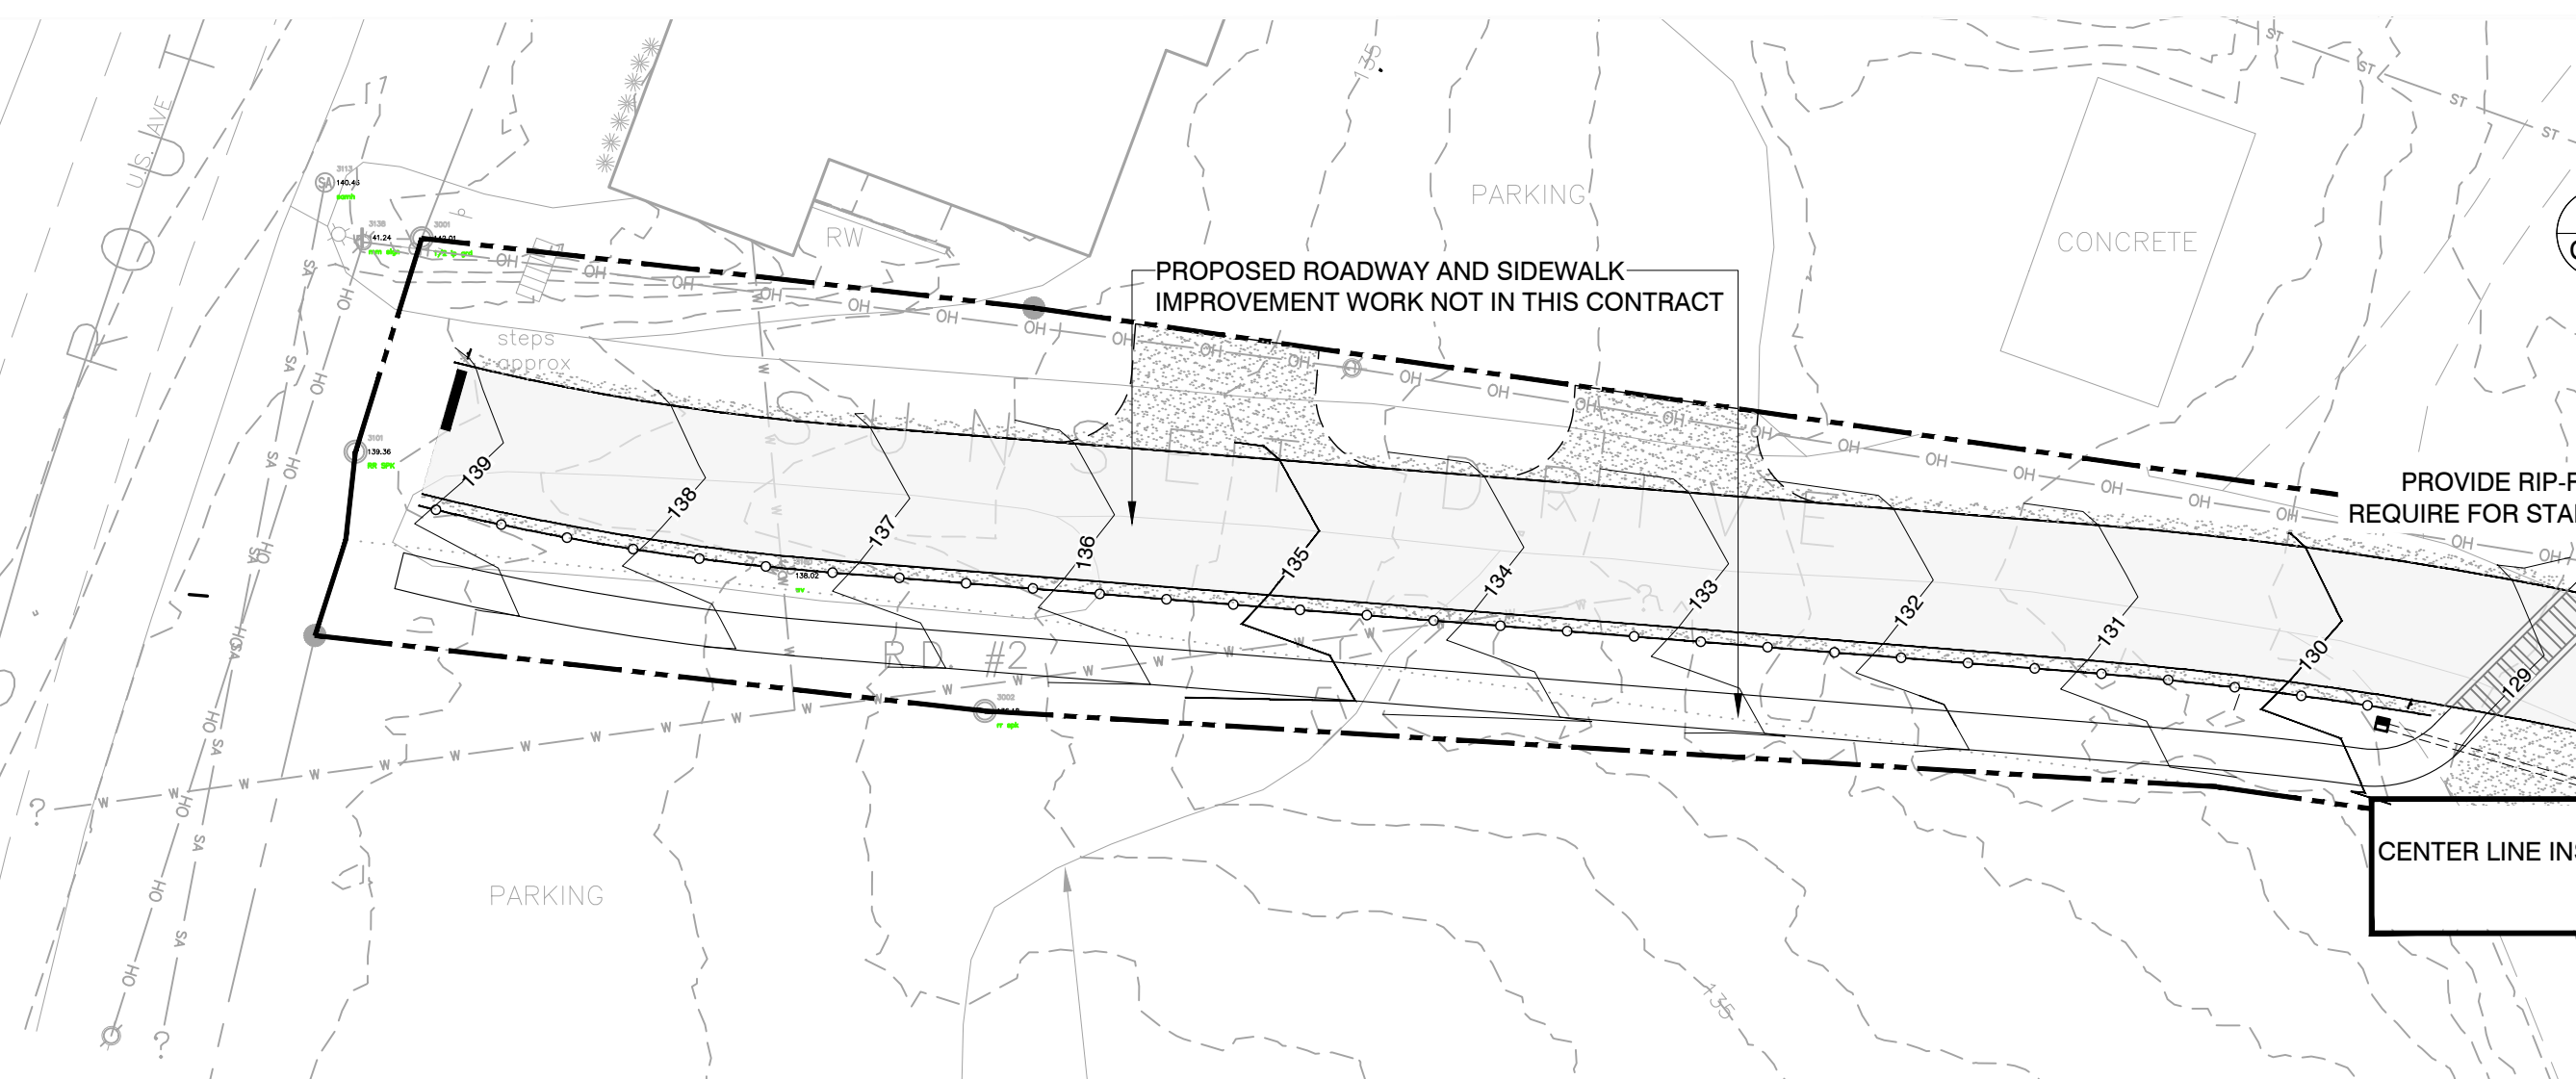


1 TRAIL PLAN VIEW
STA 0+00 TO 7+25.97

GRADING DRAWING SYMBOL KEY

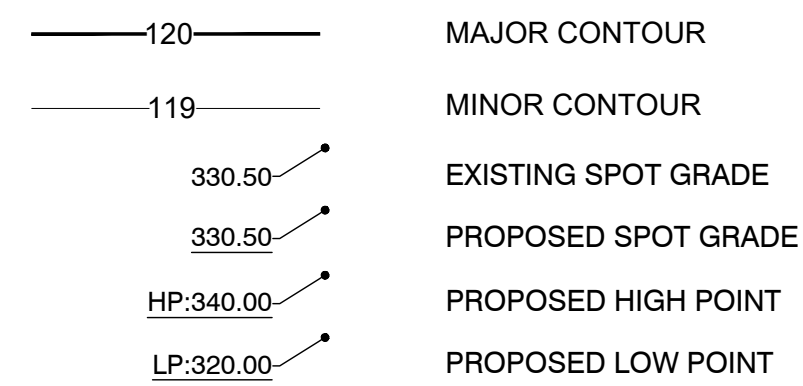

Drawing Scale: 1" = 30'-0"

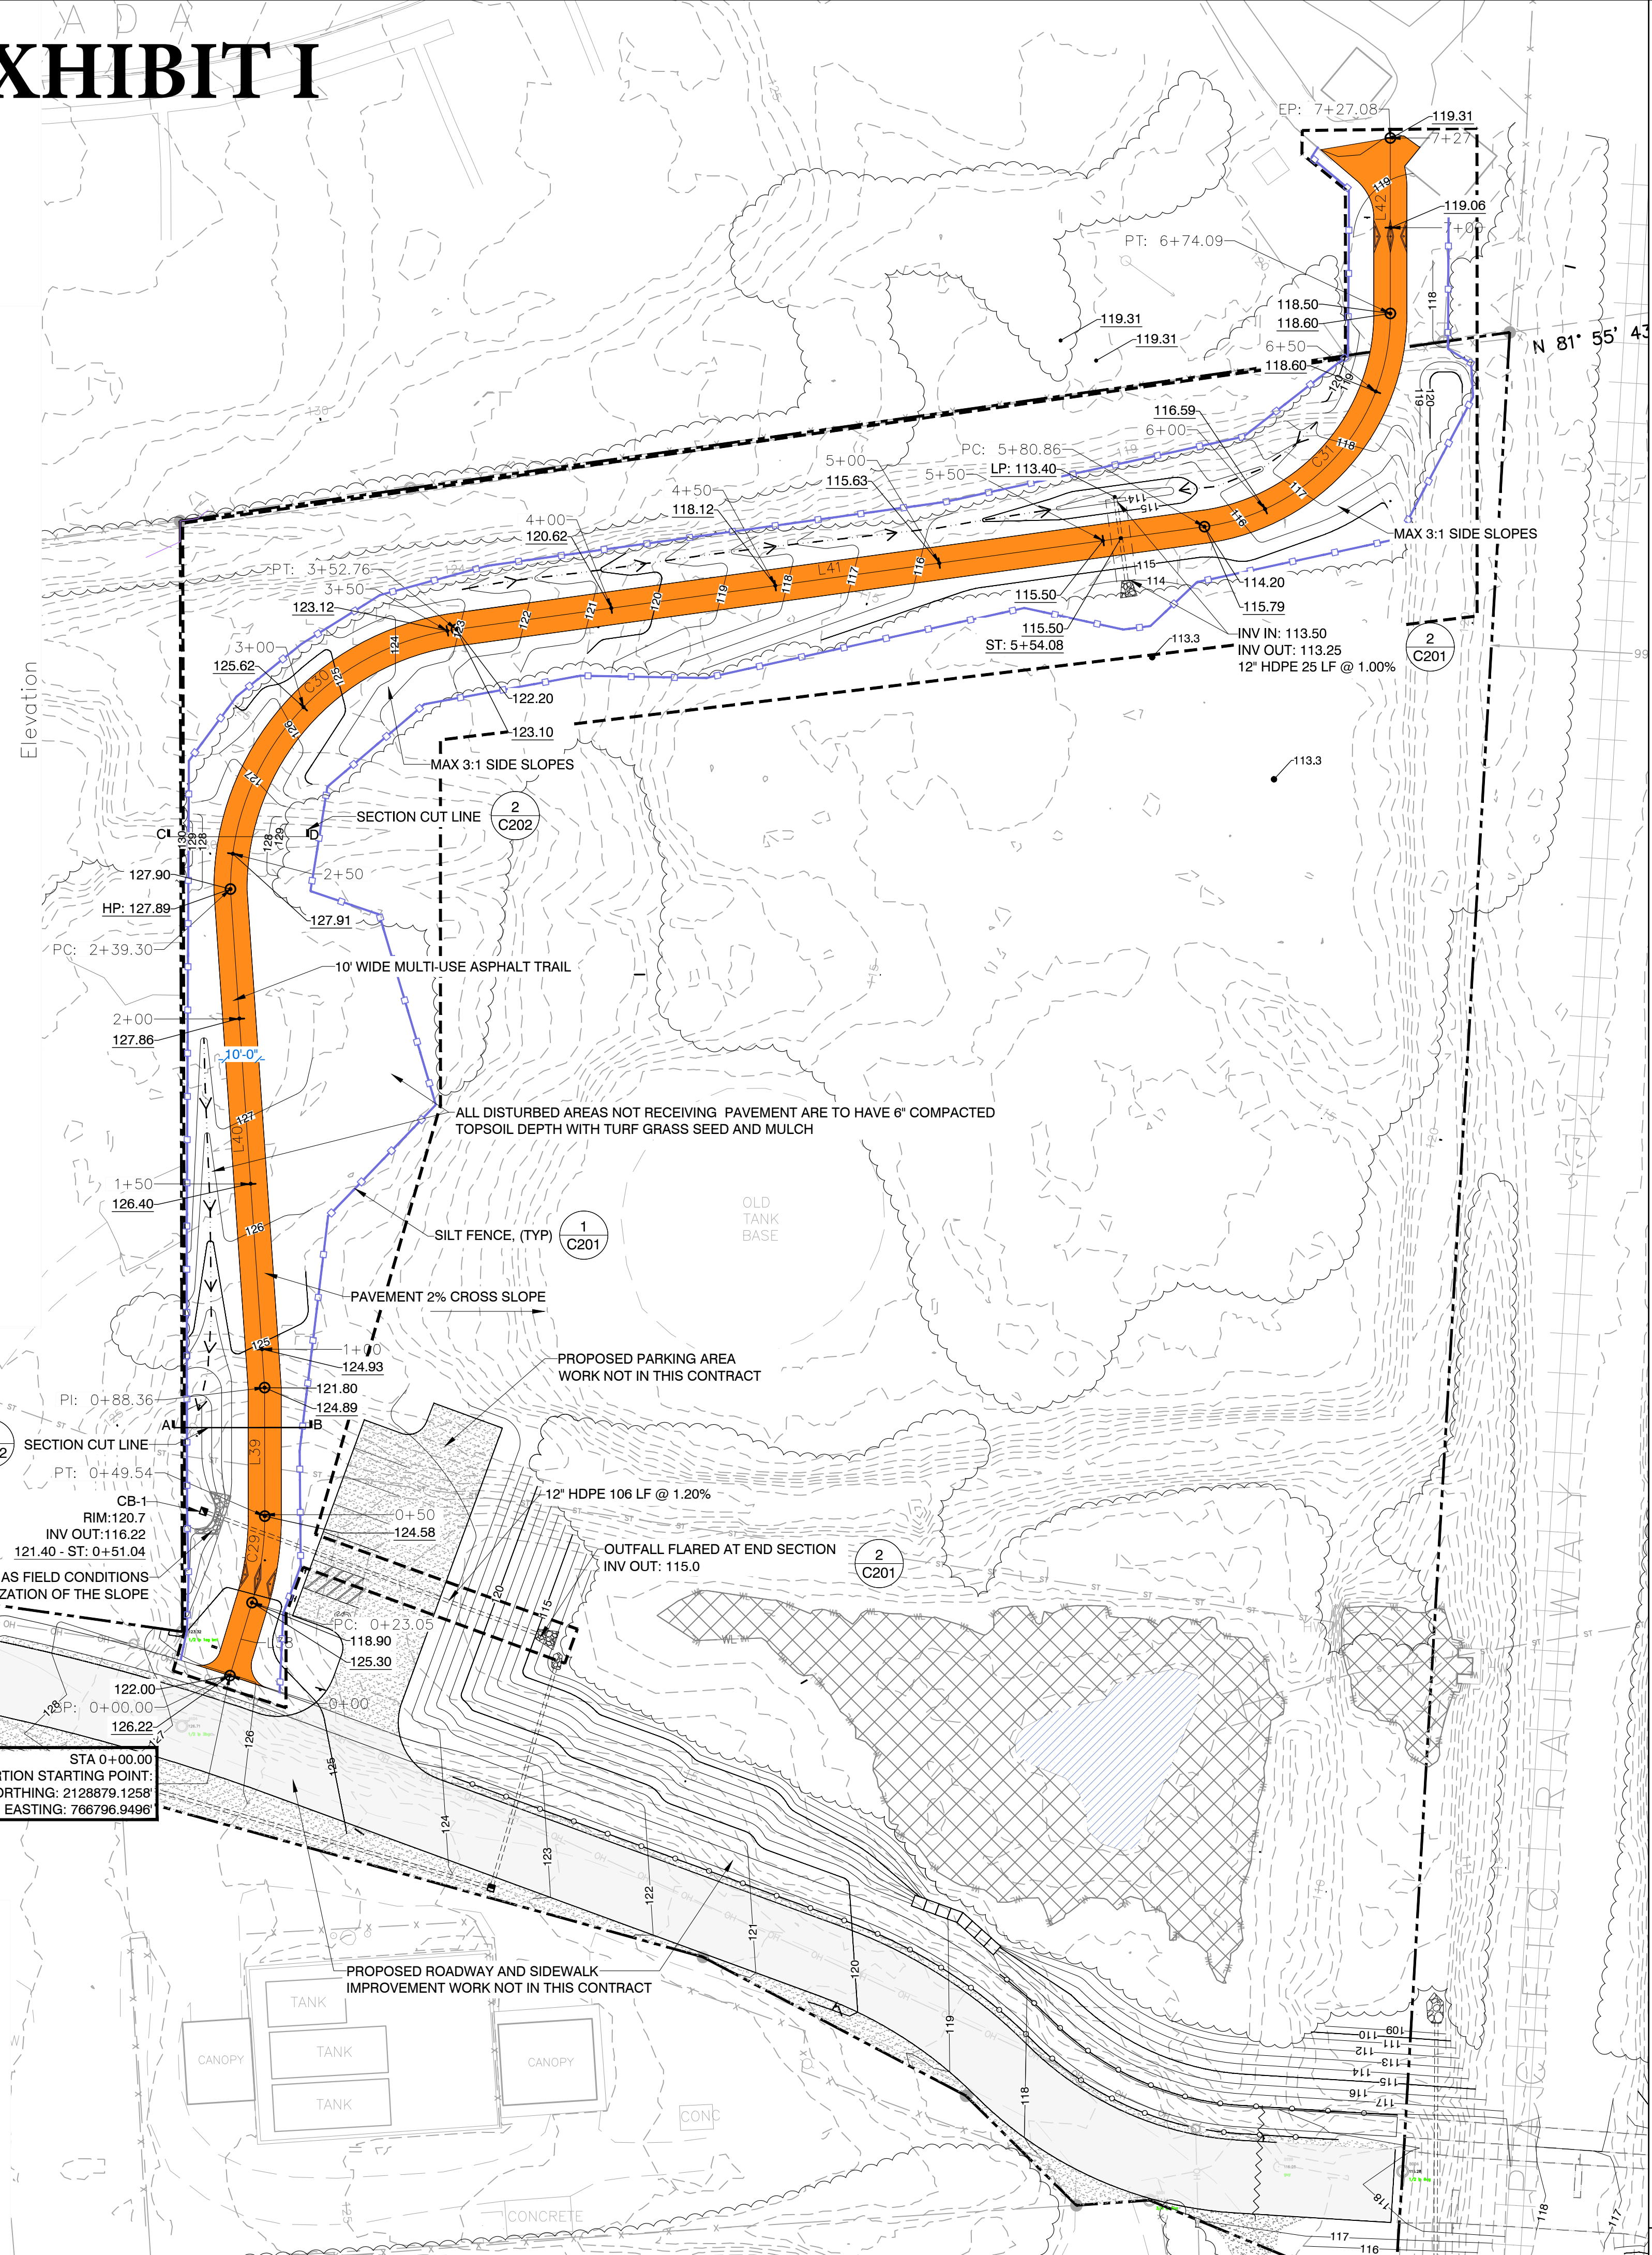

Verify all dimensions before the commencement of work. Report to the consultant any discrepancy found.

IT IS A VIOLATION OF THE LAW FOR ANY PERSONS, UNLESS HE IS ACTION UNDER THE DIRECTION OF A LICENSED PROFESSIONAL ARCHITECT/ENGINEER, TO ALTER THIS DRAWING IN ANYWAY. ALTERATIONS MUST HAVE THE SEAL AFFIXED ALONG WITH A DESCRIPTION OF THE ALTERATION, THE SIGNATURE AND DATE.

Project Title:

TOWN OF PLATTSBURGH
SUNSET DRIVE
MULTI-USE TRAIL

Sheet Title:

GRADING AND DRAINAGE PLAN

Drawing Log:

| | |
|-----------------|----------|
| Rev. 05 DATE | _____ |
| Rev. 04 DATE | _____ |
| Rev. 03 DATE | _____ |
| Rev. 02 DATE | _____ |
| Rev. 01 DATE | _____ |
| Rev. 02 DATE | _____ |
| Rev. 01 DATE | _____ |
| DATE | 11.20.19 |

| | | |
|-------------|---|----------|
| DRAWN BY: | - | EAS |
| CHECKED BY: | - | JET |
| FILE: | - | |
| JOB. NO.: | - | 19-003.2 |

DRAWING NO.:

C121

Revision No.