

Date of Issuance: 11/11/2021	Effective Date: 11/11/2021
Owner: Town of Plattsburgh	Owner's Contract No.:
Contractor: Luck Brothers	Contractor's Project No.:
Engineer: AES Northeast	Engineer's Project No.: 4738
Project: Rugar Street and Ampersand Drive Intersection Improvements and Sidewalk Extension	Contract Name: General Construction (GC)


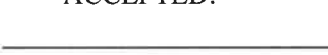
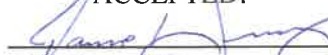
The Contract is modified as follows upon execution of this Change Order:

Drainage improvements along the North side of Rugar Street due in part to differing site condition discovered related to the buried concrete structure at STA R6 + 50.


Attachments:

Revised Drawings GRD-2, GRD-3, MSD-1

CHANGE IN CONTRACT PRICE	CHANGE IN CONTRACT TIMES <i>[note changes in Milestones if applicable]</i>
Original Contract Price: \$ 765,840.00	Original Contract Times: Substantial Completion: <u>120 Days (Dec. 21, 2021)</u> Ready for Final Payment: <u>130 Days (Jan. 10, 2022)</u> days or dates
Change from previously approved Change Orders No. <u>1</u> to No. <u>1</u> : \$ 69,515.00	No change from previously approved Change Orders No. <u>1</u> to No. <u>1</u> : Substantial Completion: <u>NA</u> Ready for Final Payment: <u>NA</u> days
Contract Price prior to this Change Order: \$ 835,355.00	Contract Times prior to this Change Order: Substantial Completion: <u>120 Days (Dec. 21, 2021)</u> Ready for Final Payment: <u>130 Days (Jan. 10, 2022)</u> days or dates
[Increase] of this Change Order: \$ 0.00 - *To be tracked on a time and materials basis and paid through the Contract Contingency Allowance.	No change of this Change Order: Substantial Completion: <u>NA</u> Ready for Final Payment: <u>NA</u> days or dates
Contract Price incorporating this Change Order: \$ 835,355.00	Contract Times with all approved Change Orders: Substantial Completion: <u>120 Days (Dec. 21, 2021)</u> Ready for Final Payment: <u>130 Days (Jan. 10, 2022)</u> days or dates

RECOMMENDED:		ACCEPTED:	
By: 	By: 	By: 	
Engineer	Owner (Authorized Signature)	Contractor (Authorized Signature)	
Title: Project Manager	Title	Title	
Date: 11/11/2021	Date	Date: 11-12-21	

Pld Date: 11/04/2021 Pld Time: 1:03 PM
File Path: \\aesfield\p7\74728 Plattsburgh (T) - LOA 2019-1 Rugar Street and Ampersand Drive Intersection\Drawings\2 Eng_Arch\6 Con Docs\3 C4738 GRD Sheets.dwg

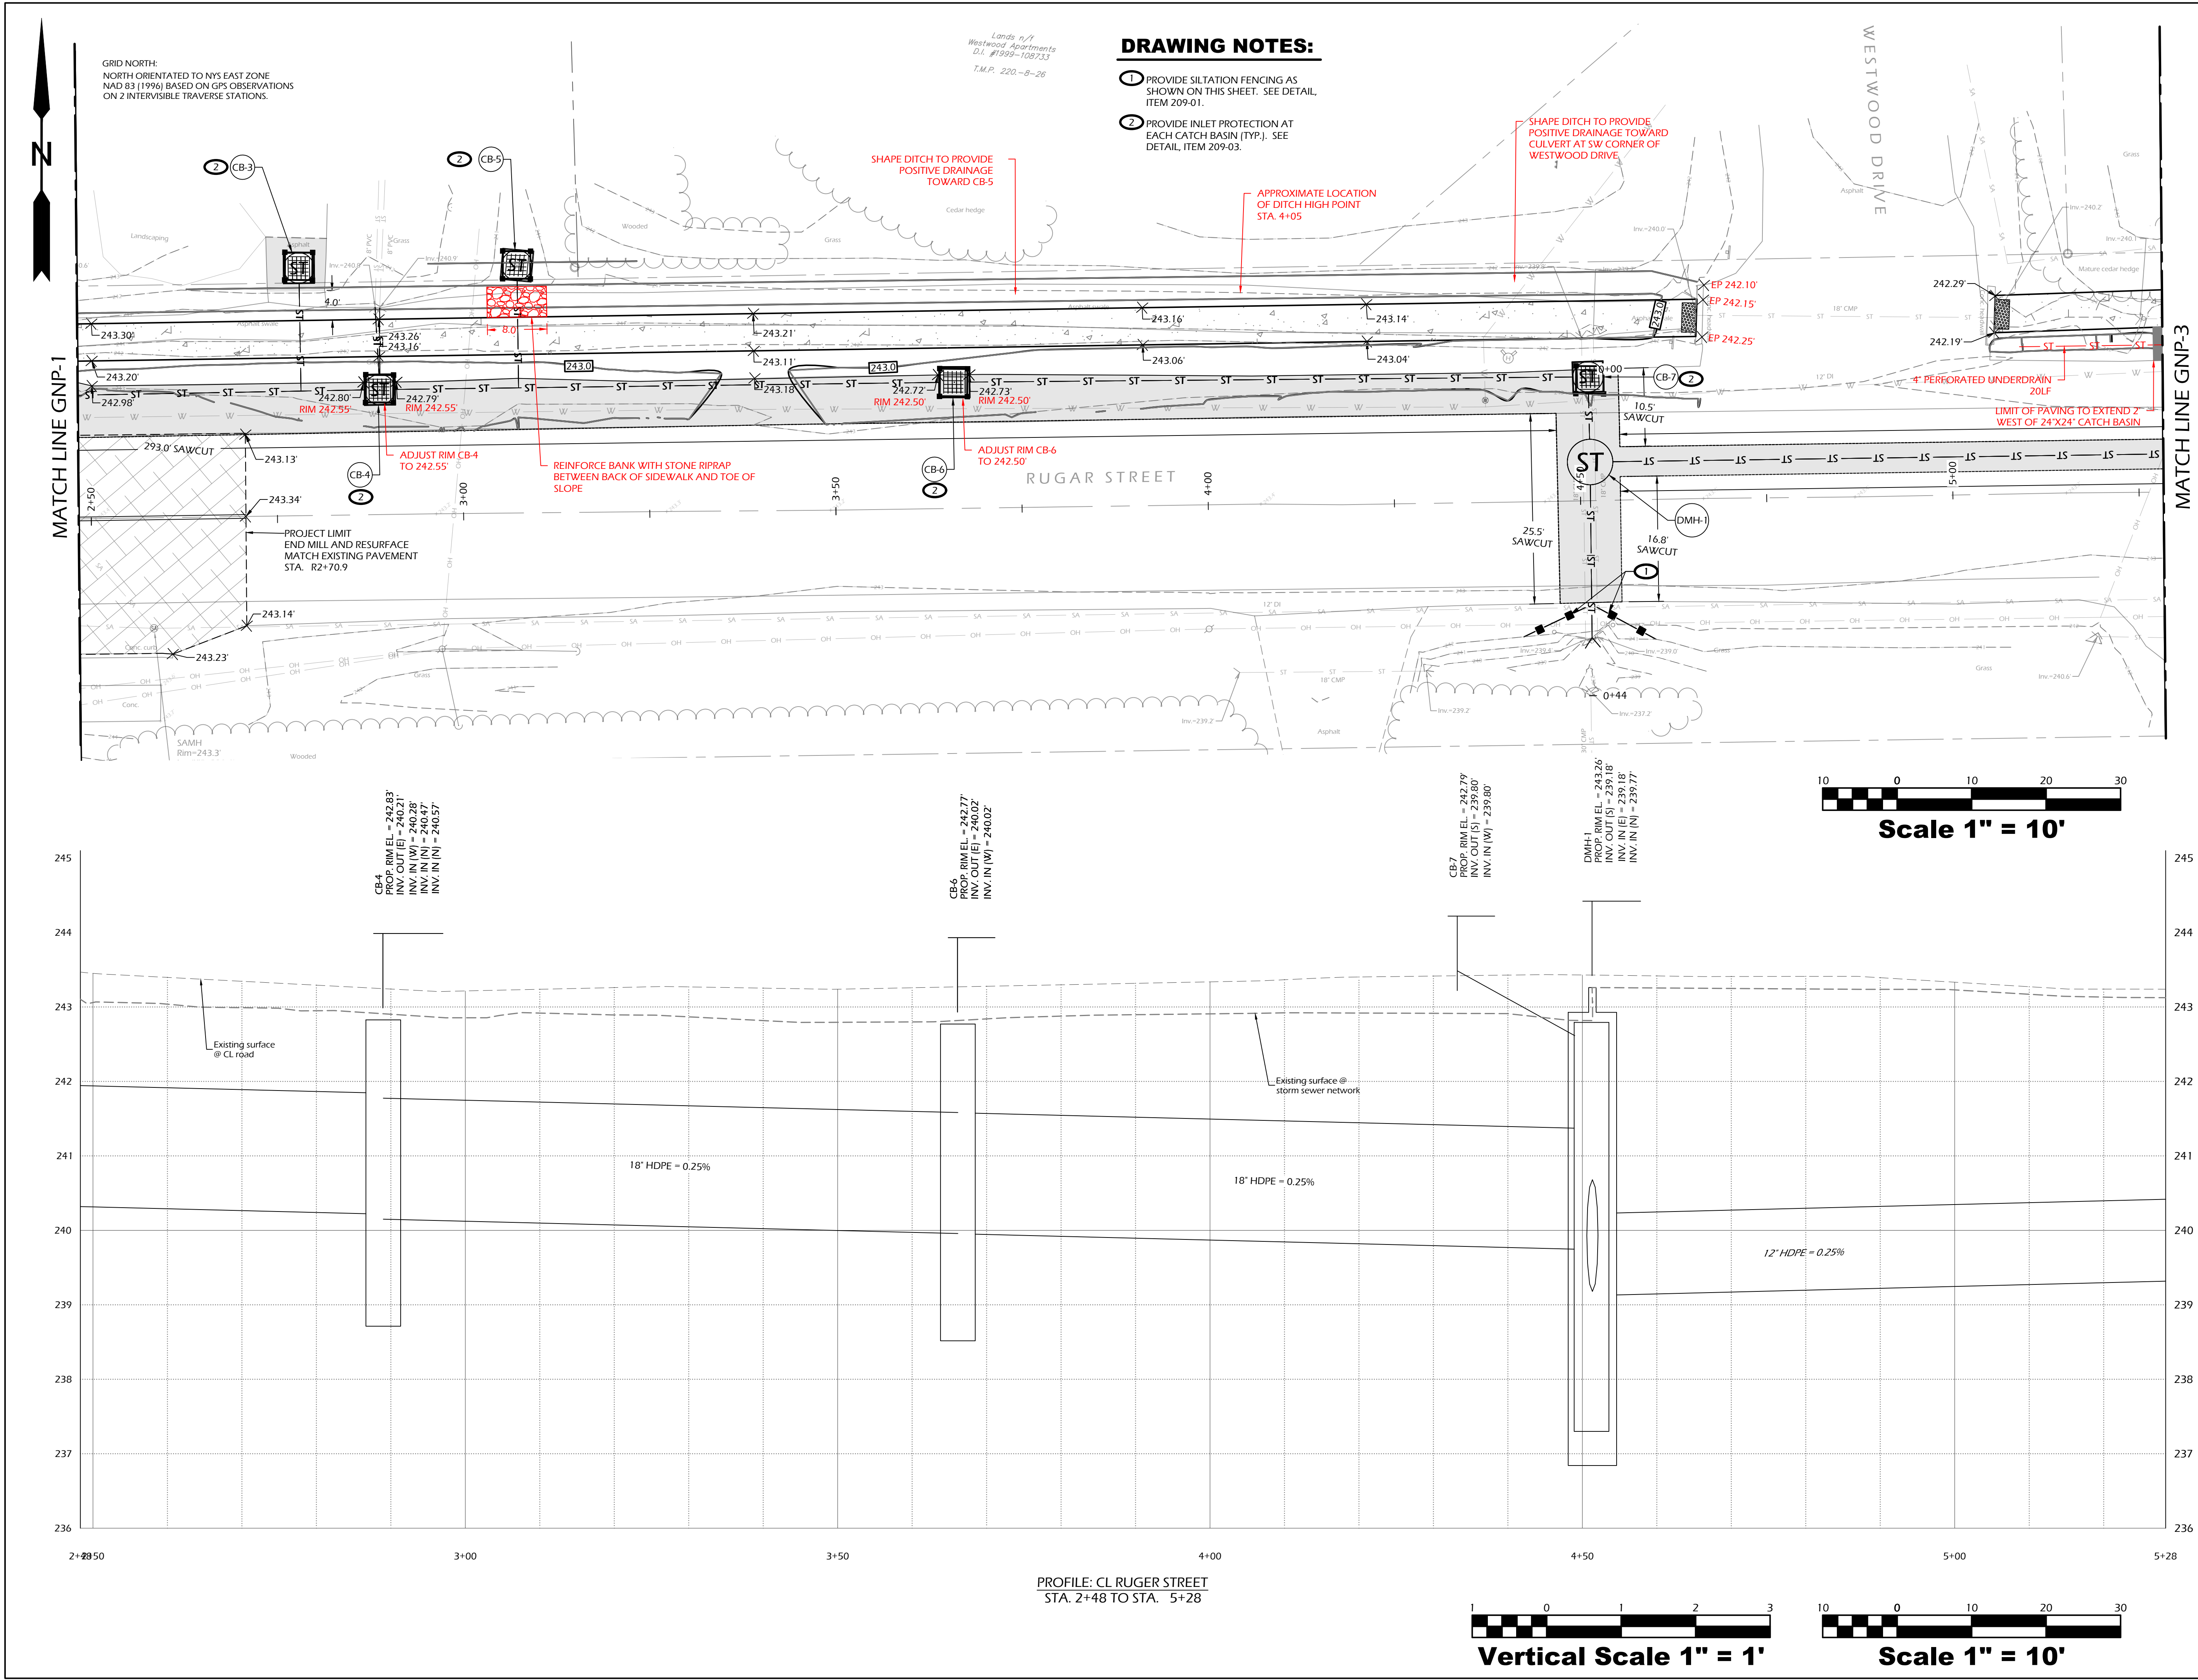

DRAWING NOTES:

1. PROVIDE SILTATION FENCING AS SHOWN ON THIS SHEET. SEE DETAIL, ITEM 209-01.
2. PROVIDE INLET PROTECTION AT EACH CATCH BASIN (TYP.). SEE DETAIL, ITEM 209-03.

SHAPE DITCH TO PROVIDE POSITIVE DRAINAGE TOWARD CULVERT AT SW CORNER OF WESTWOOD DRIVE

APPROXIMATE LOCATION OF DITCH HIGH POINT STA. 4+05

CB-4
PROP. RIM EL. = 242.83
PROP. RIM EL. = 242.83
INV. IN (W) = 240.28
INV. IN (N) = 240.47
INV. IN (N) = 240.57

CB-6
PROP. RIM EL. = 242.77
PROP. RIM EL. = 242.77
INV. OUT (E) = 240.02
INV. IN (W) = 240.02

CB-7
PROP. RIM EL. = 242.79
PROP. RIM EL. = 242.79
INV. OUT (S) = 239.80
INV. IN (W) = 239.80

DMH-1
PROP. RIM EL. = 243.26
PROP. RIM EL. = 243.26
INV. OUT (S) = 239.18
INV. IN (E) = 239.18
INV. IN (N) = 239.77

Scale 1" = 10'

PROFILE: CL RUGAR STREET
STA. 2+48 TO STA. 5+28

Vertical Scale 1" = 1'

Scale 1" = 10'

AES Northeast
Architecture, Engineering, and
Land Surveying Northeast, PLLC

New York HQ: 10-12
City Hall Place
Plattsburgh, NY 12901
New York Branch:
4548 Route 9
Plattsburgh, NY 12901
P. (518) 561-1598

Vermont Branch: 147
Allen Brook Lane
Suite #103 Williston,
VT 05495
P. (802) 655-0145

www.aesnortheast.com
© Copyright AES Northeast. All Rights Reserved.

Note: It is a violation of law for any person, unless they are acting under the direction of a licensed Professional Engineer, Architect, Landscape Architect, or Land Surveyor, to alter an item in any way. If an item bearing the stamp of a licensed professional is altered, the altering Engineer, Architect, Landscape Architect, or Land Surveyor shall stamp the document and include the notation "altered by" followed by their signature, the date of such alteration, and a specific description of the alteration.


RUGAR STREET AND AMPERSAND DRIVE INTERSECTION IMPROVEMENTS AND SIDEWALK EXTENSION

TOWN OF PLATTSBURGH PLATTSBURGH NY

AES PROJ. #: 4738
DRAWN BY: DJG DESIGNED BY: KRF
ISSUE #: DESCRIPTION: DATE:
1. RELEASE FOR BID 07/01/2021
2. CHANGE ORDER NO. 2 11/04/2021

DRAWING TITLE: GRADING PLAN

BLDG. ID: SHEET NO.: GRD-2

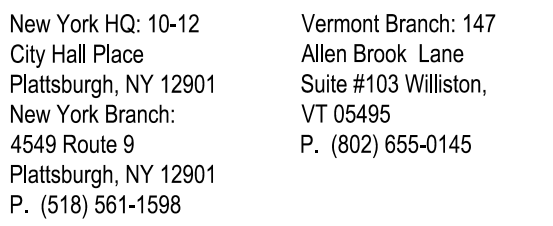

Note: It is a violation of law for any person, unless they are acting under the direction of a licensed Professional Engineer, Architect, Landscape Architect, or Land Surveyor, to alter an item in any way. If an item bearing the stamp of a licensed professional is altered, the altering Engineer, Architect, Landscape Architect, or Land Surveyor shall stamp the document and include the notation "altered by" followed by their signature, the date of such alteration, and a specific description of the alteration.



RUGAR STREET AND AMPERSAND DRIVE INTERSECTION IMPROVEMENTS AND SIDEWALK EXTENSION

TOWN OF PLATTSBURGH



FLAT IS BURG IN IT

AES PROJ. #: 4738
DRAWN BY: DJG DESIGNED BY: KRF

<u>ISSUE #:</u>	<u>DESCRIPTION:</u>	<u>DATE:</u>
1. RELEASE FOR BID		07/01/2021
2. CHANGE ORDER NO. 2		11/04/2021

GRADING PLAN

BLDG. ID:	SHEET NO. : GRD-3
-----------	---------------------------------

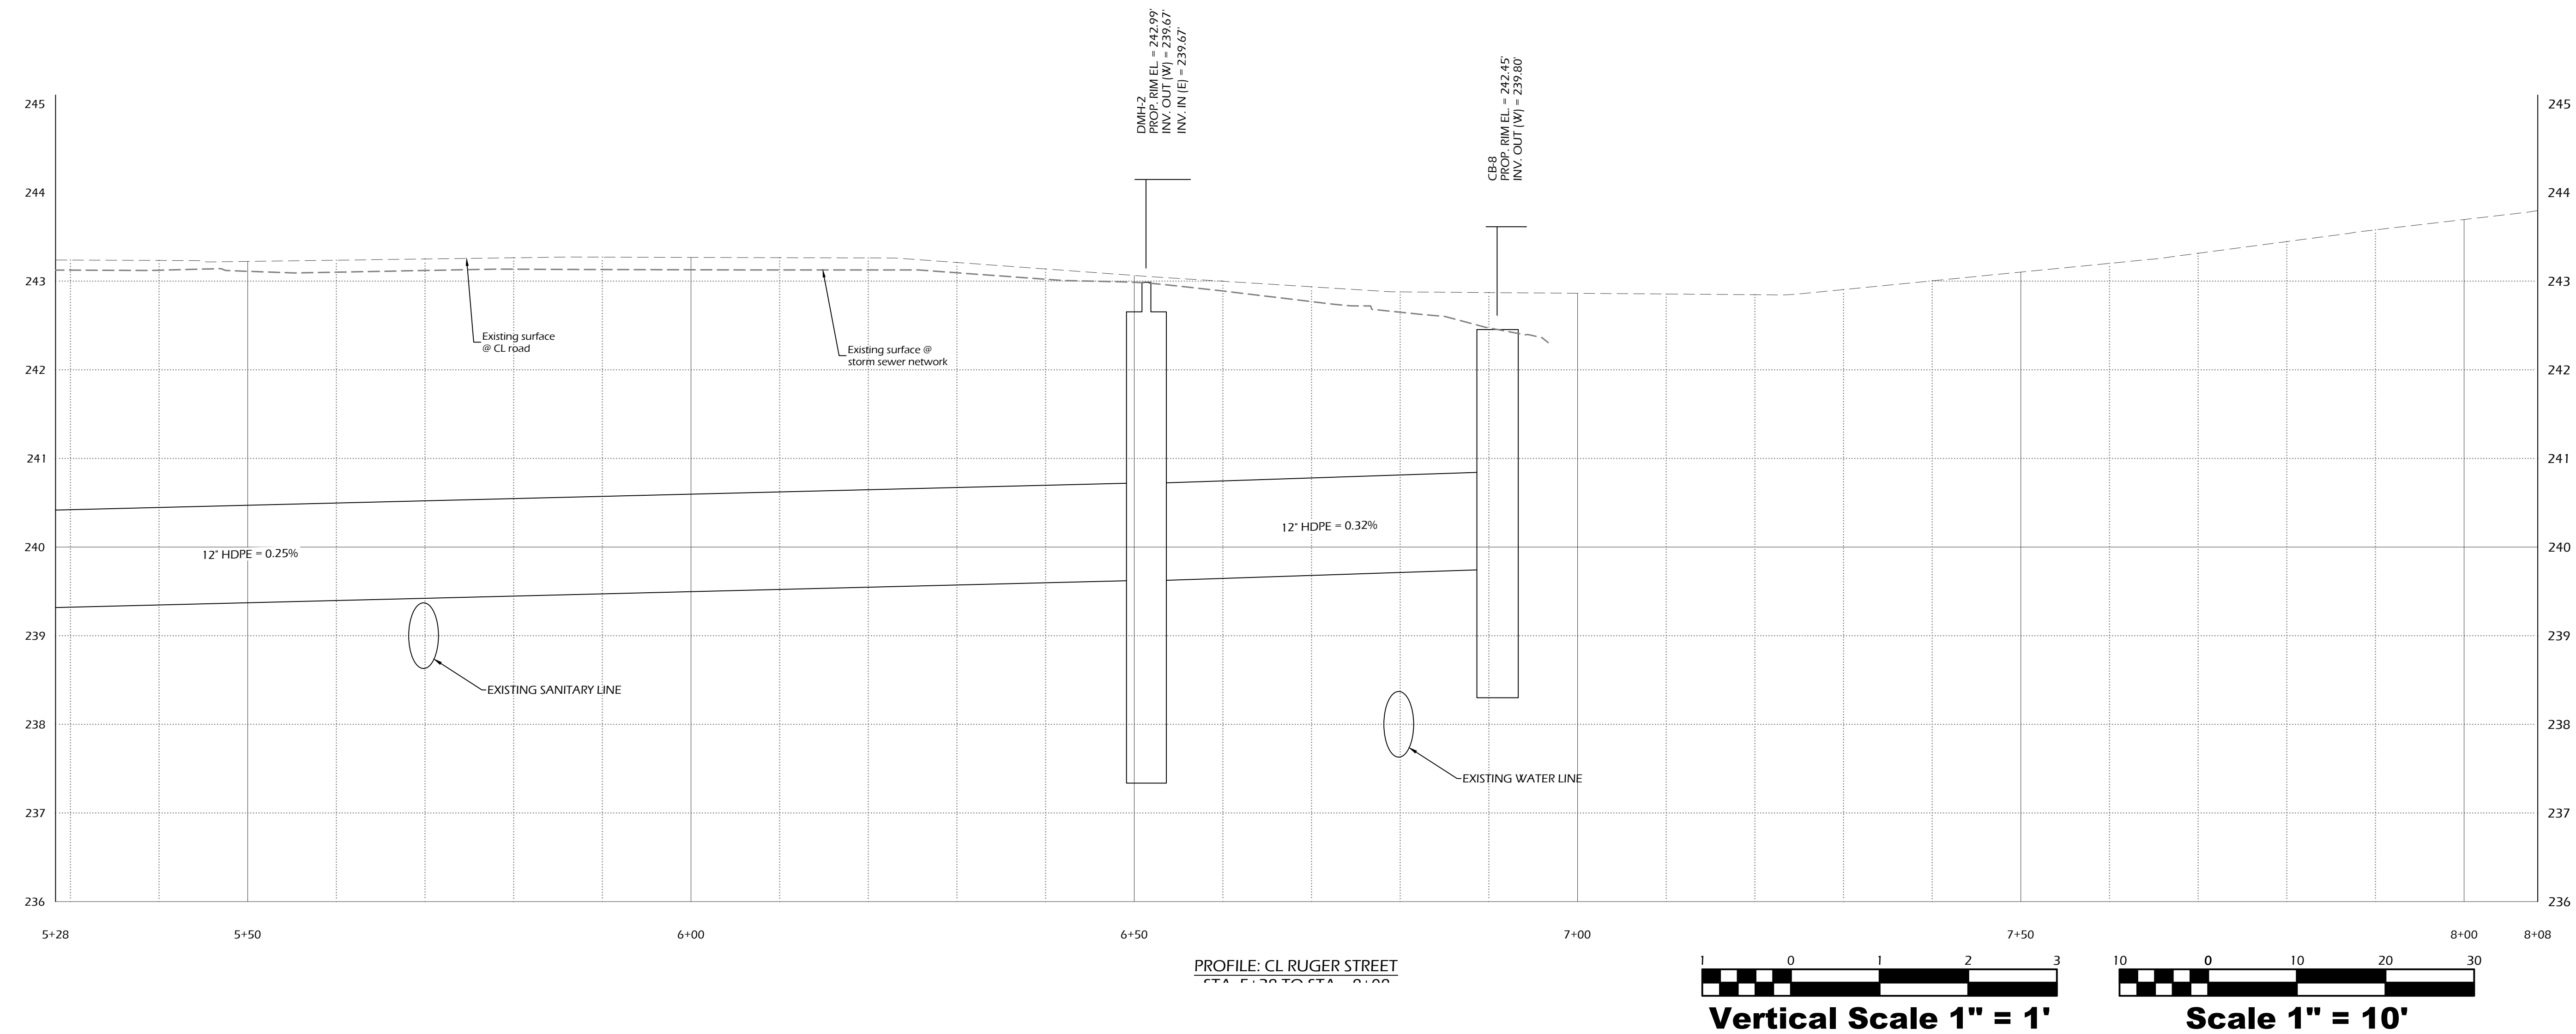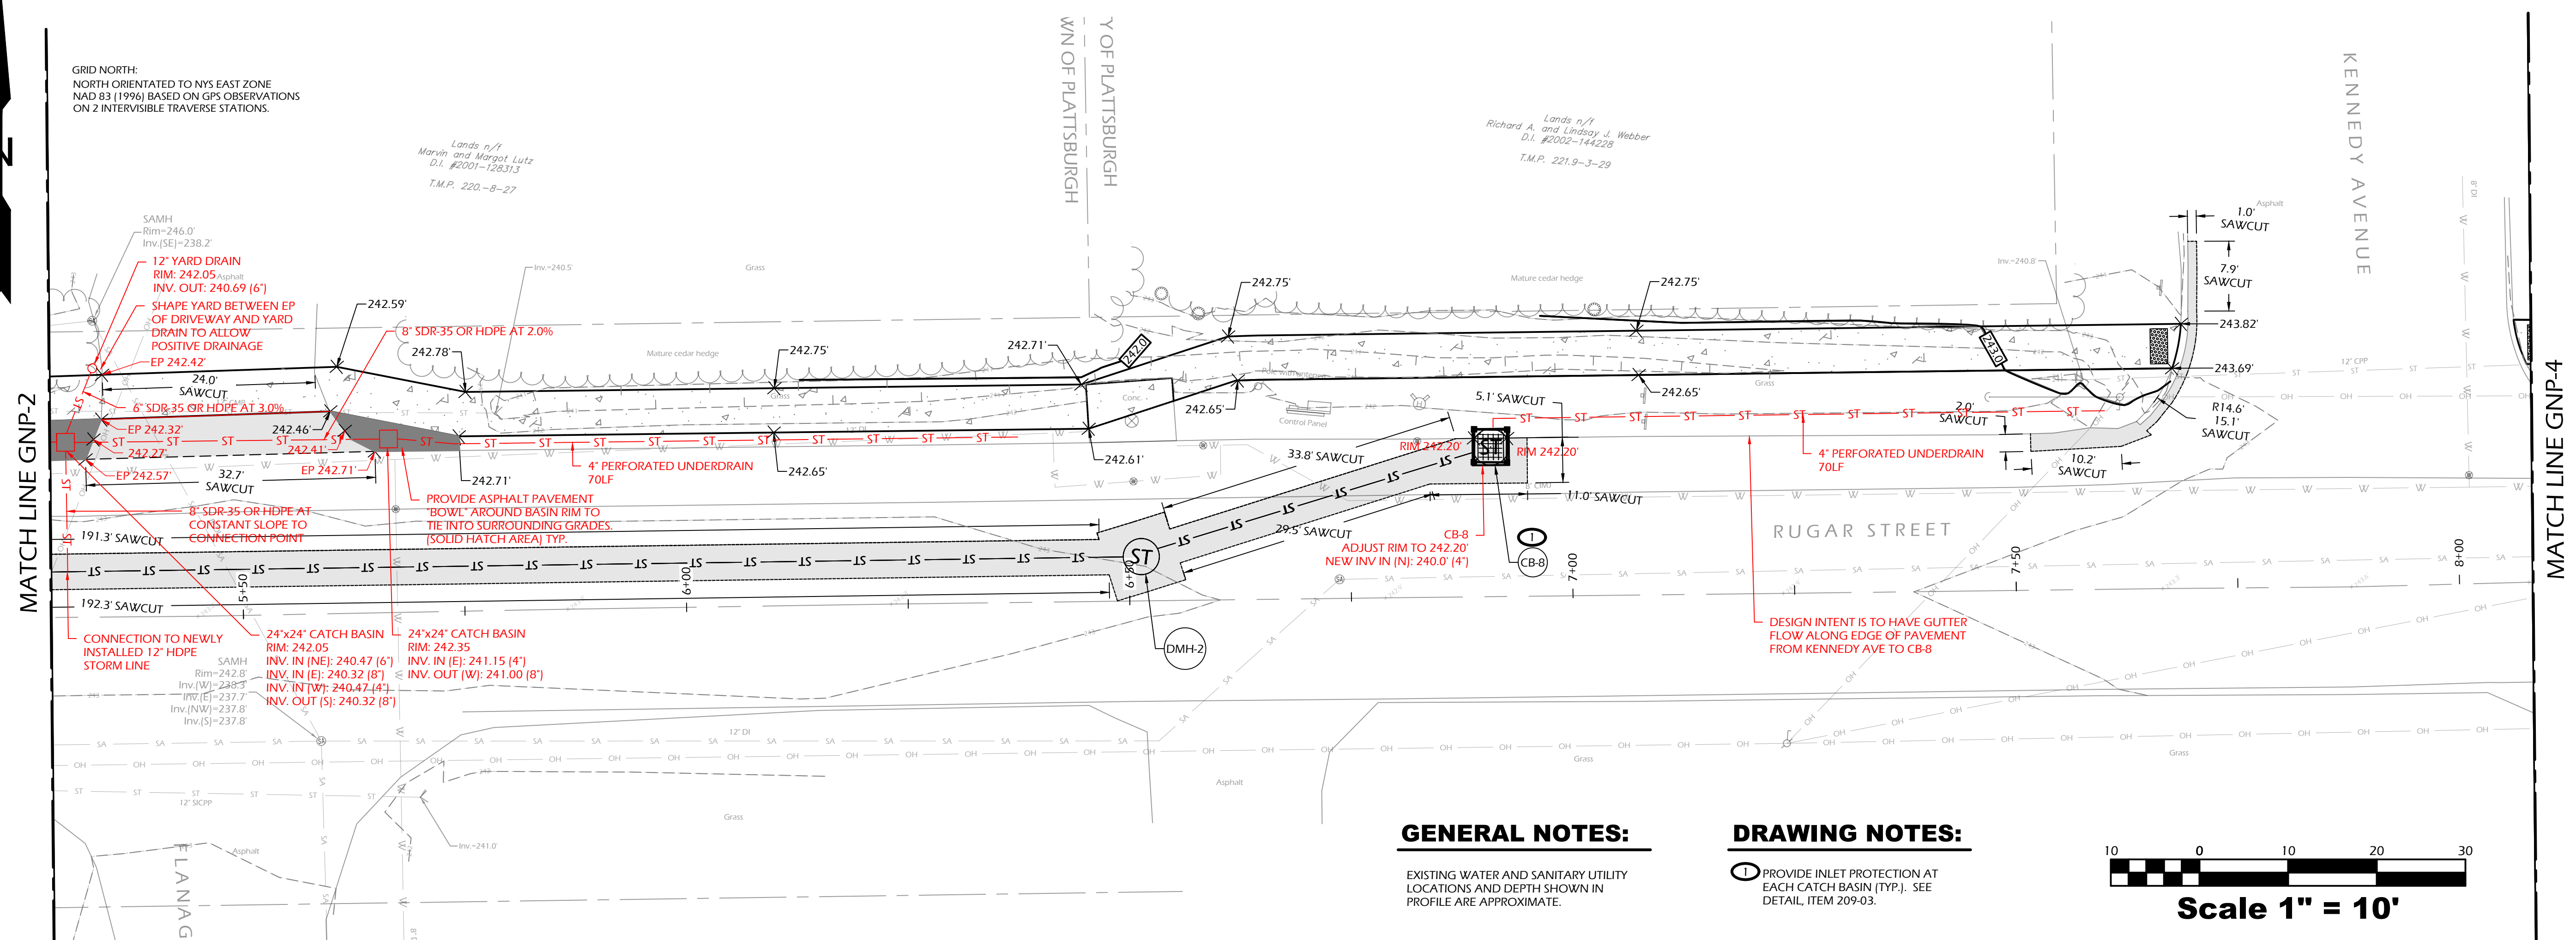

Plot Date: 11/04/2021 Plot Time: 1:03 PM
File Path: \\aesfile02\p4747398 Plattsburgh (T) - LOA 2019-1 Ruger Steel and Ampersand Drive Intersection\F Drawings\2 Eng_Arch\6 Con Docs\3 CW4738 GRD Steels.dwg

