# TOWN OF PLATTSBURGH BATTLEFIELD MEMORIAL GATEWAY PHASE 2 AES PROJECT NO. 5314

### **DOCUMENT 009100**

### ADDENDA

### **ADDENDUM NUMBER 3**

| DATE:                  | May 12 <sup>th</sup> , 2025          |
|------------------------|--------------------------------------|
| PROJECT:               | Battlefield Memorial Gateway Phase 2 |
| <b>AES PROJECT NO:</b> | 5314                                 |
| OWNER:                 | Town of Plattsburgh                  |
| ARCHITECT/ENGINEER:    | AES Northeast                        |
| TO:                    | Prospective Bidders/Plan Holders     |

This Addendum forms a part of the Contract Documents and modifies the Bidding Documents dated April 15th, 2025, with amendments and additions noted below.

This Addendum consists of (3) Pages, including: -This Cover Sheet (1 page) -Dow Electric, Inc. RFC dated 5/8/2025 (1 page) -C-101 Site Plan dated 5/12/2025 (1 drawing)

\*\*Acknowledge receipt of this Addendum in the space provided in the Bid Form. <u>Failure to do so may</u> <u>disqualify the Bidder</u>.\*\*

## **REQUESTS FOR CLARIFICATION RFC: Dow Electric, Inc. dated 5/8/2025 (attached)**

**Question:** *There is no D fixture on lighting schedule.* 

Answer: "D" Tag light fixture shown on C-101 has been updated to "A".

| CHANGES TO THE PROJECT DRAWINGS |                 |  |  |  |
|---------------------------------|-----------------|--|--|--|
| Item #                          | Drawing         | Change   |  |  |
| 01                              | C-101 Site Plan | <b>DELETE:</b> C-101 Site Plan dated 4/14/2025 - In its Entirety |  |  |
|                                 |                 | INSERT: C-101 Site Plan Addendum No. 3 dated 5/12/2025           |  |  |

# END OF DOCUMENT

#### TOWN OF PLATTSBURGH BATTLEFIELD MEMORIAL GATEWAY PHASE 2 AES PROJECT NO. 5314

# **Request for Clarification of Bid Documents** "RFC"

Instruction: Complete this form and email your request to ryanoliver@aesnortheast.com.

Today's Date \_\_\_\_\_

**Contractor's Company Name and Address:** 

Contractor's Phone No.:\_\_\_\_\_

Contractor's Fax No.:

Drawing No. and Detail:\_\_\_\_\_


Specification Section:

Contract this Contractor is bidding (i.e. GC, W, M, P, E, SA, GPR)

Question or description of item needing clarification:

Name of Person asking question:

Request for Clarification of Bid Documents

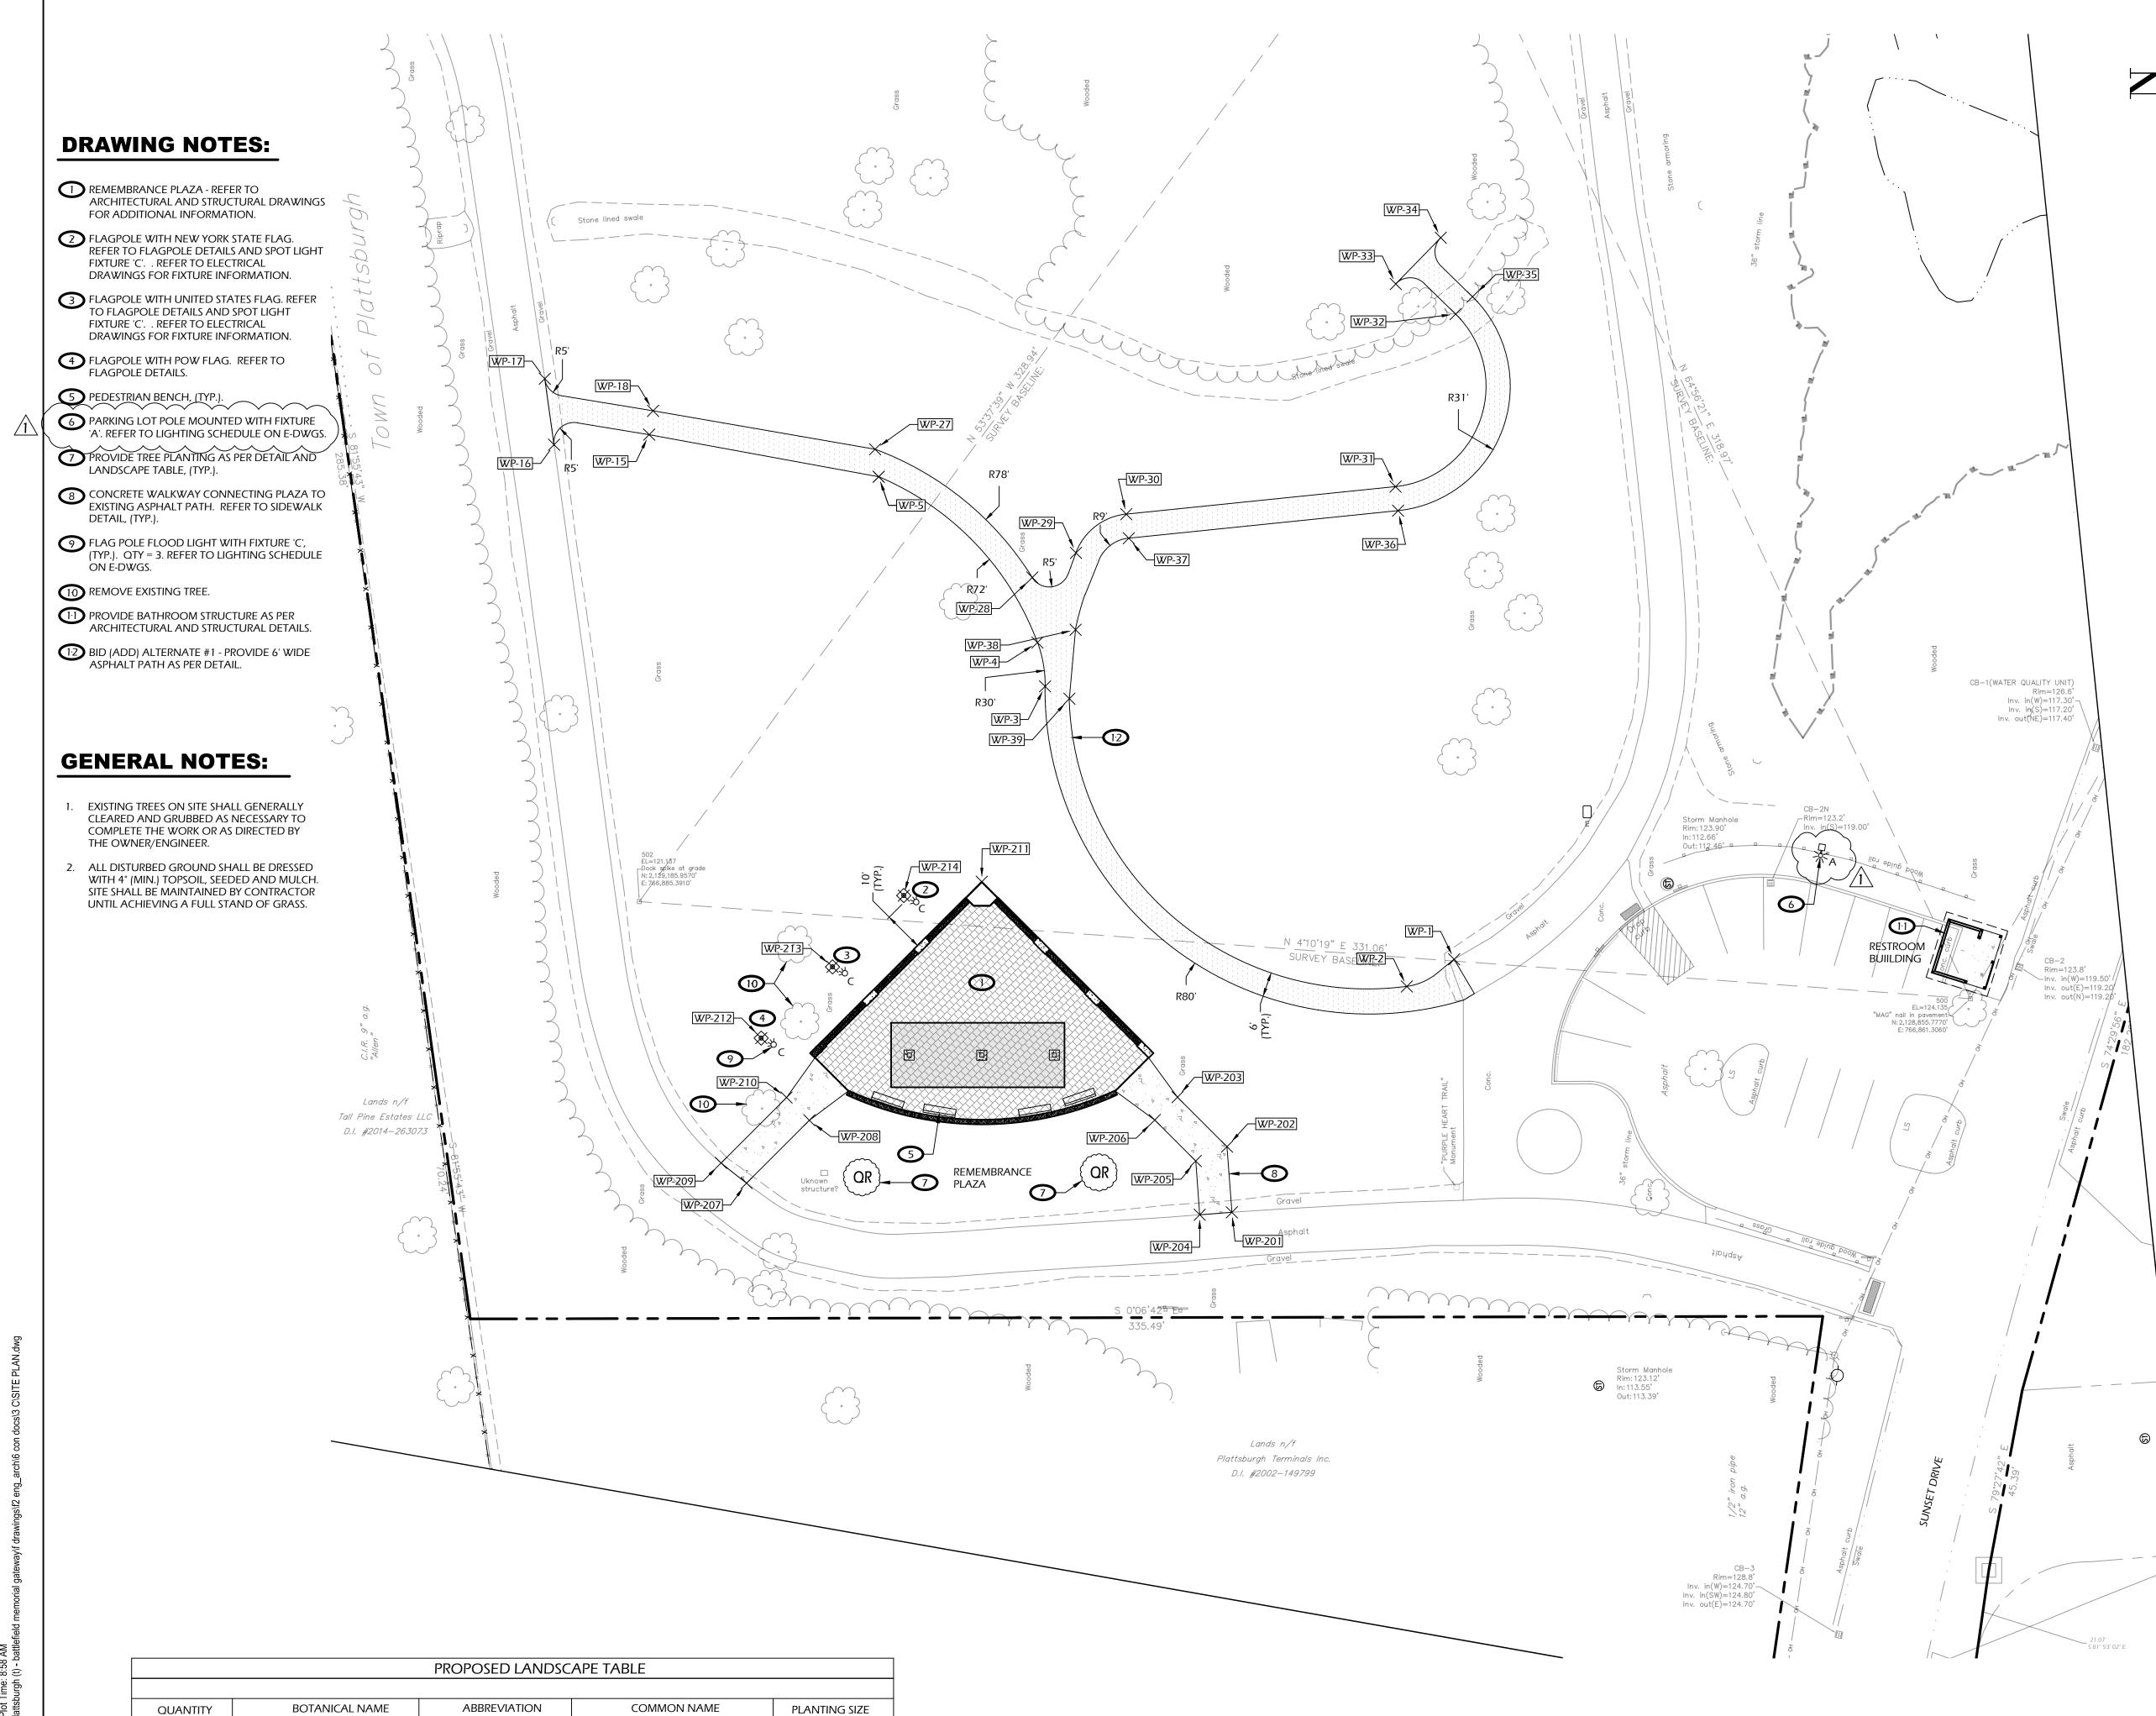

Plot File

SHADE TREES


Quercus rubra

2

OR

NORTHERN RED OAK

2.5" cal. B&B

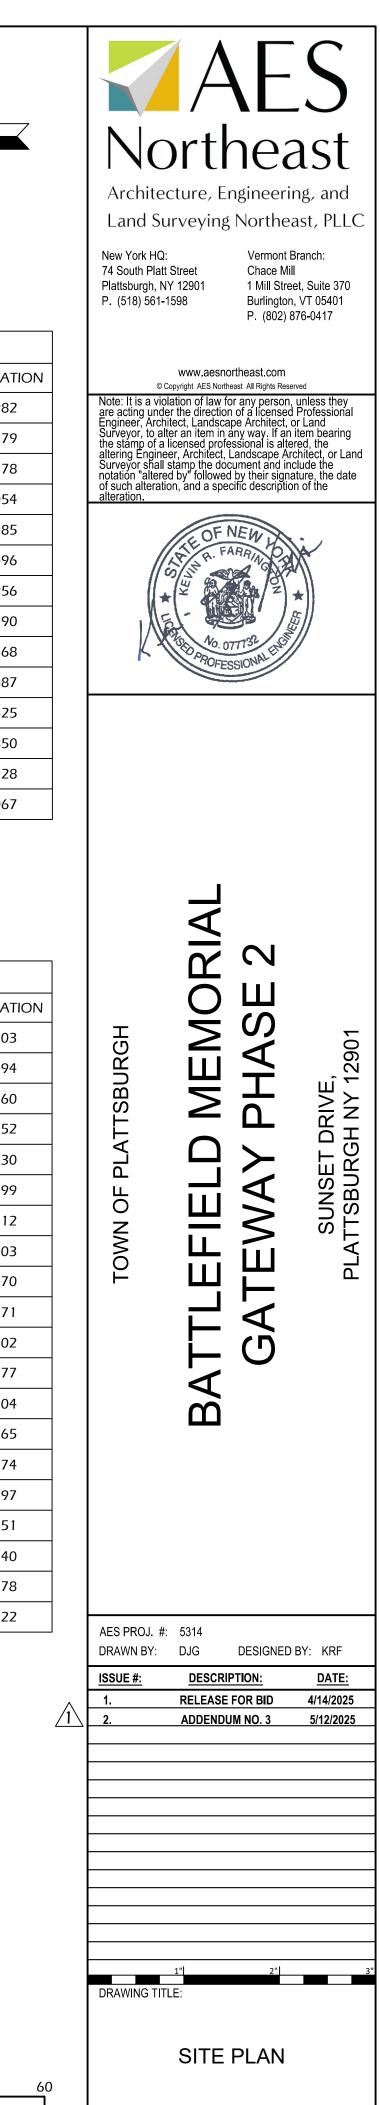

SHEET NO. :

C-101

# **REMEMBRANCE PLAZA**

| WORKING POINT (WP) TABLE |              |            |           |  |  |
|--------------------------|--------------|------------|-----------|--|--|
| POINT                    | NORTHING     | EASTING    | ELEVATION |  |  |
| WP-201                   | 2,129,038.96 | 766,808.34 | 126.982   |  |  |
| WP-202                   | 2,129,040.17 | 766,824.61 | 126.779   |  |  |
| WP-203                   | 2,129,052.45 | 766,836.89 | 126.378   |  |  |
| WP-204                   | 2,129,046.93 | 766,807.72 | 127.054   |  |  |
| WP-205                   | 2,129,047.92 | 766,821.05 | 126.785   |  |  |
| WP-206                   | 2,129,058.10 | 766,831.23 | 126.496   |  |  |
| WP-207                   | 2,129,159.34 | 766,815.57 | 124.956   |  |  |
| WP-208                   | 2,129,143.77 | 766,831.15 | 125.790   |  |  |
| WP-209                   | 2,129,165.66 | 766,820.57 | 124.568   |  |  |
| WP-210                   | 2,129,149.42 | 766,836.80 | 125.587   |  |  |
| WP-211                   | 2,129,101.01 | 766,890.33 | 124.625   |  |  |
| WP-212                   | 2,129,155.70 | 766,851.54 | 122.850   |  |  |
| WP-213                   | 2,129,138.02 | 766,869.21 | 123.328   |  |  |
| WP-214                   | 2,129,120.35 | 766,886.89 | 123.067   |  |  |
|                          |              |            |           |  |  |

# WALKING PATH

| WORKING POINT (WP) TABLE |              |            |           |  |  |  |
|--------------------------|--------------|------------|-----------|--|--|--|
| POINT                    | NORTHING     | EASTING    | ELEVATION |  |  |  |
| WP-1                     | 2,128,983.84 | 766,871.09 | 123.703   |  |  |  |
| WP-2                     | 2,128,995.58 | 766,864.36 | 122.794   |  |  |  |
| WP-3                     | 2,129,085.29 | 766,938.76 | 117.360   |  |  |  |
| WP-4                     | 2,129,087.19 | 766,949.65 | 116.952   |  |  |  |
| WP-5                     | 2,129,126.55 | 766,990.76 | 115.830   |  |  |  |
| WP-16                    | 2,129,207.09 | 766,998.70 | 117.399   |  |  |  |
| W/P-17                   | 2,129,209.41 | 767,015.09 | 117.312   |  |  |  |
| WP-27                    | 2,129,127.47 | 766,997.58 | 115.703   |  |  |  |
| WP-28                    | 2,129,088.47 | 766,965.77 | 116.370   |  |  |  |
| WP-29                    | 2,129,077.64 | 766,971.88 | 115.371   |  |  |  |
| WP-30                    | 2,129,065.15 | 766,981.49 | 114.802   |  |  |  |
| WP-31                    | 2,128,998.36 | 766,988.32 | 113.377   |  |  |  |
| WP-32                    | 2,128,983.46 | 767,031.10 | 112.804   |  |  |  |
| WP-33                    | 2,128,998.31 | 767,038.59 | 112.765   |  |  |  |
| WP-34                    | 2,128,987.15 | 767,050.05 | 112.774   |  |  |  |
| WP-35                    | 2,128,979.27 | 767,035.40 | 113.097   |  |  |  |
| WP-36                    | 2,128,997.75 | 766,982.35 | 113.551   |  |  |  |
| WP-37                    | 2,129,064.54 | 766,975.52 | 114.240   |  |  |  |
| WP-38                    | 2,129,077.74 | 766,952.82 | 116.178   |  |  |  |
| WP-39                    | 2,129,079.27 | 766,935.73 | 117.322   |  |  |  |
|                          |              |            |           |  |  |  |

